


RAIN HARVESTING

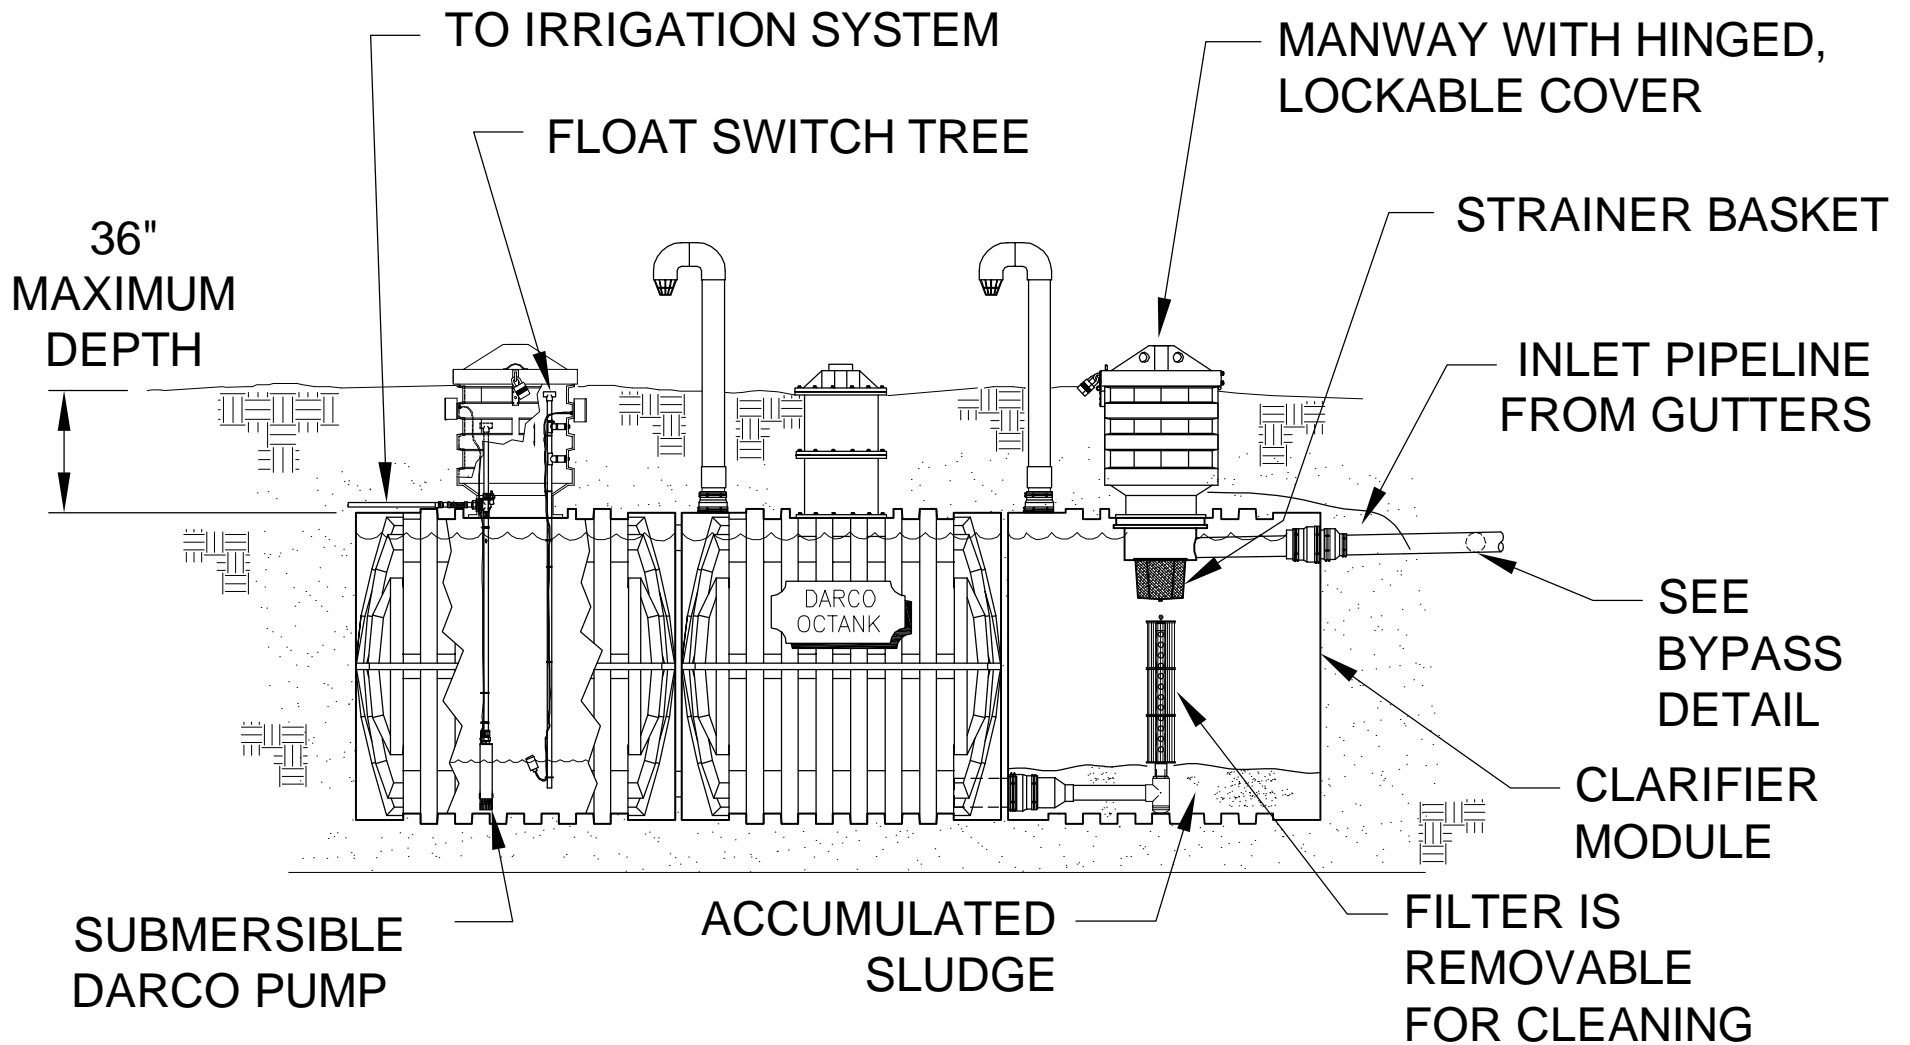

WARNING

PLUMBING AND ELECTRICAL WORK MUST MEET LOCAL CODES

NOT TO SCALE, FOR ILLUSTRATION ONLY

Darco Inc.
All Rights Reserved
Revision 5/19/10