



# RAIN HARVESTING

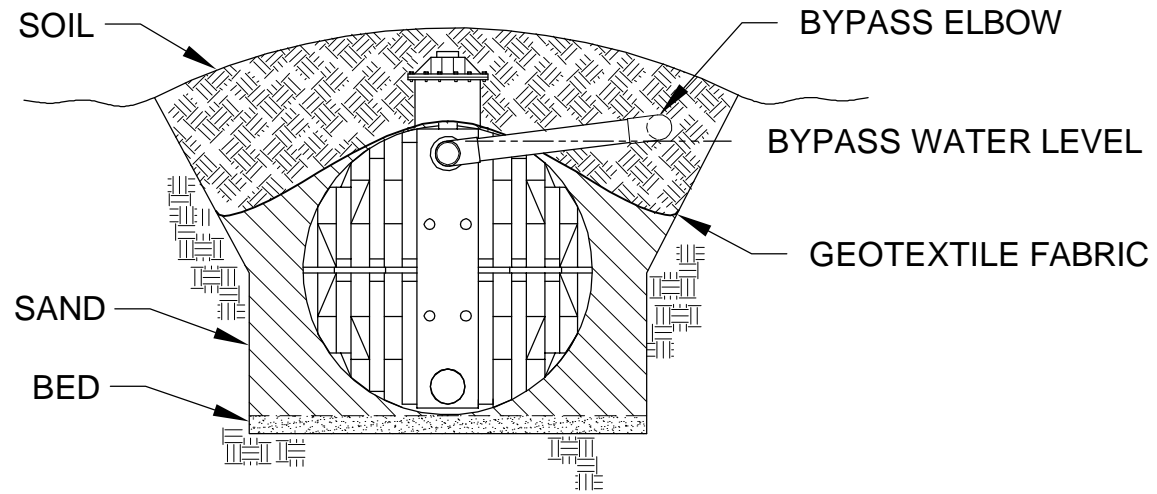

END VIEW

NOTE:  
OVERFLOW WATER LEVEL AND  
PIPING CONFIGURATION BY OWNER.

BYPASS DOWNHILL TO SAFE DAYLIGHT DISCHARGE (DIRECTION MAY VARY)

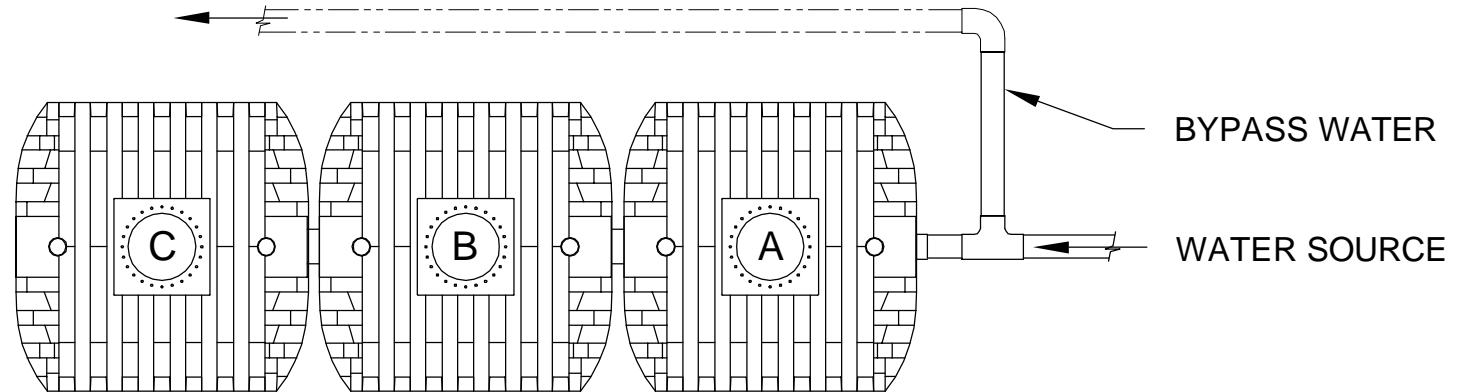

TOP VIEW

**IMPORTANT**

ALWAYS CONSIDER WHERE EXCESS WATER WILL GO WHEN THE TANK IS FULL.  
MAKE PROVISIONS FOR SAFE OVERFLOW WITHOUT EROSION OR STRUCTURAL BUILDING DAMAGE.